


Grundrisse

1. Obergeschoss - WE2

M 1:100

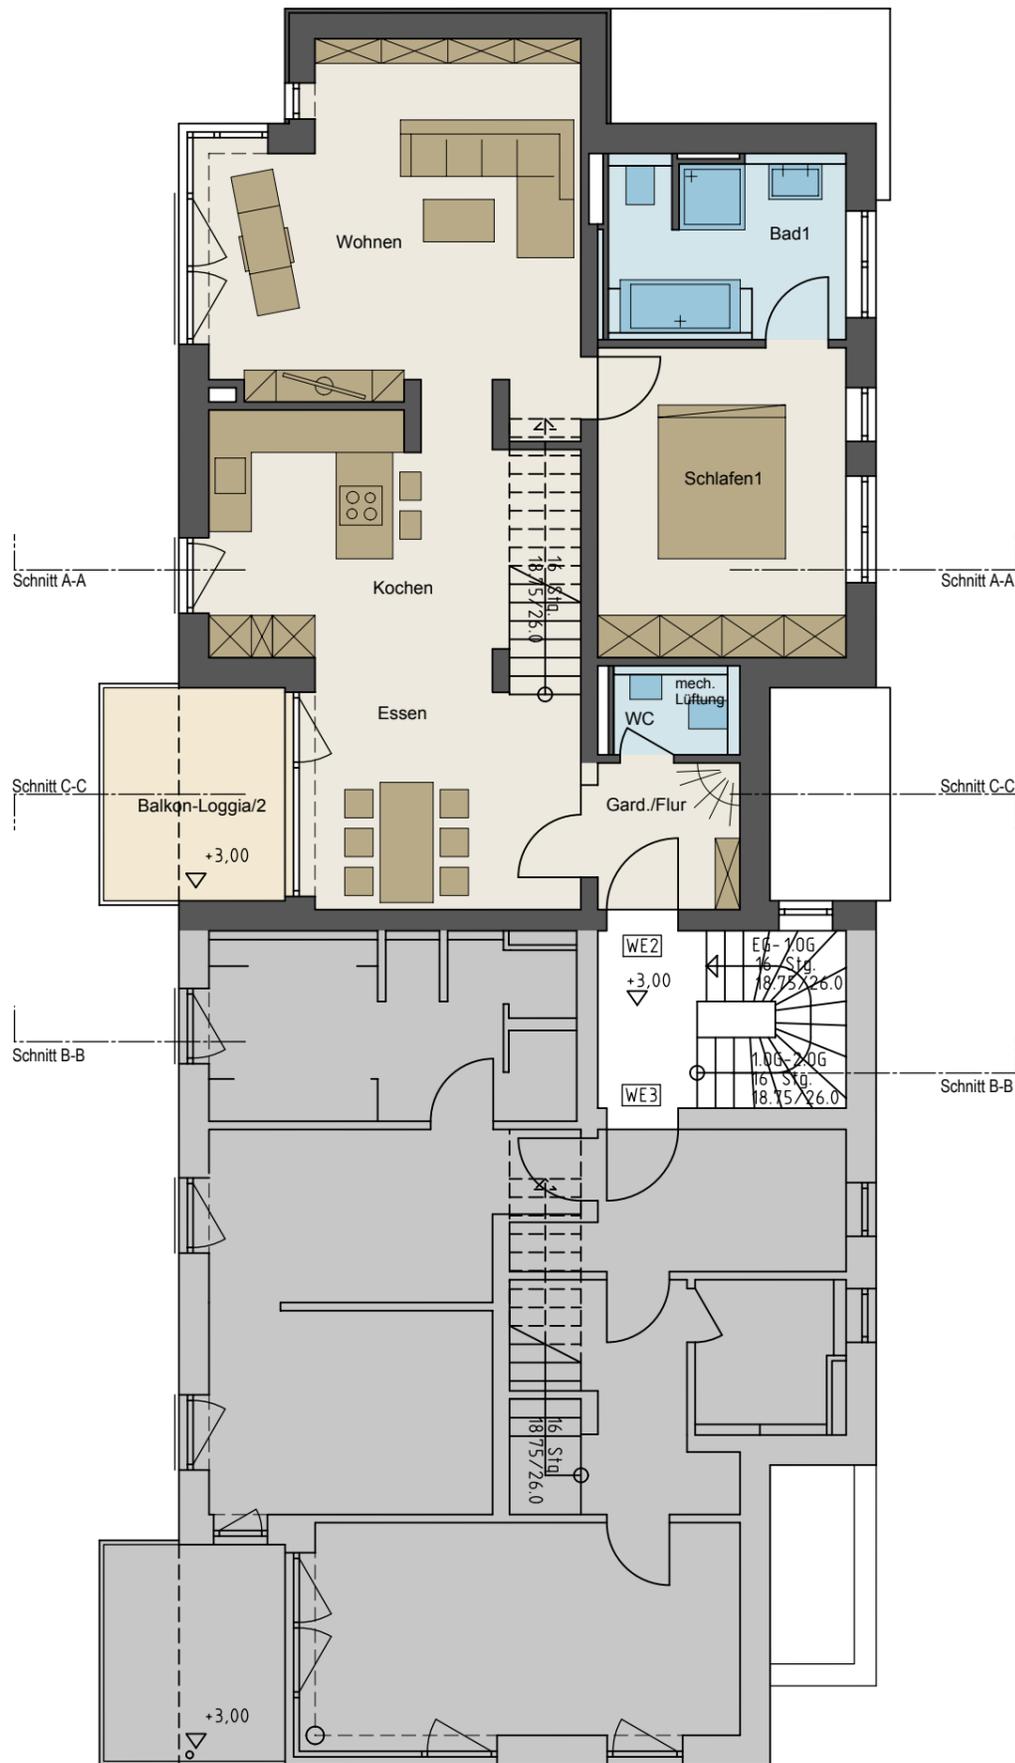

Wohnen	25.34 m ²
Bad1	8.61 m ²
Schlafen1	15.39 m ²
WC	2.25 m ²
Gard./Flur	4.29 m ²
Essen	13.74 m ²
Kochen	15.56 m ²
Balkon-Loggia/2	3.87 m ²
gesamt	89.25 m²
WE 2	1. Obergeschoss

